


These plans and related specifications were prepared for construction of this specific project only. Reuse of these documents is not permitted without written authorization of Birkhoff, Hendricks & Carter, L.L.P. If this drawing is converted to an electronic file, if any discrepancy occurs between the electronic file and the Birkhoff, Hendricks & Carter, L.L.P. original document, the original document will govern in all cases.

BIRKHOFF, HENDRICKS & CARTER, L.L.P.
 PROFESSIONAL ENGINEERS
 Texas Firm F526
 11910 Greenville Ave., Suite 600
 Dallas, Texas 75243 (214) 361-7900

THESE DOCUMENTS ARE FOR INTERIM REVIEW AND ARE NOT INTENDED FOR CONSTRUCTION, BIDDING, OR PERMIT PURPOSES.
 JOHN W. BIRKHOFF
 TEXAS P.E. NO. 54137
 DATE: July 2022

BOLIVAR WATER SUPPLY CORP.
 WATER SYSTEM MAP
 WATER DISTRIBUTION SYSTEM MAP INDEX

BHC
 PROJECT NO.
 4016-100
 November, 2016
 SHEET NO.
Index

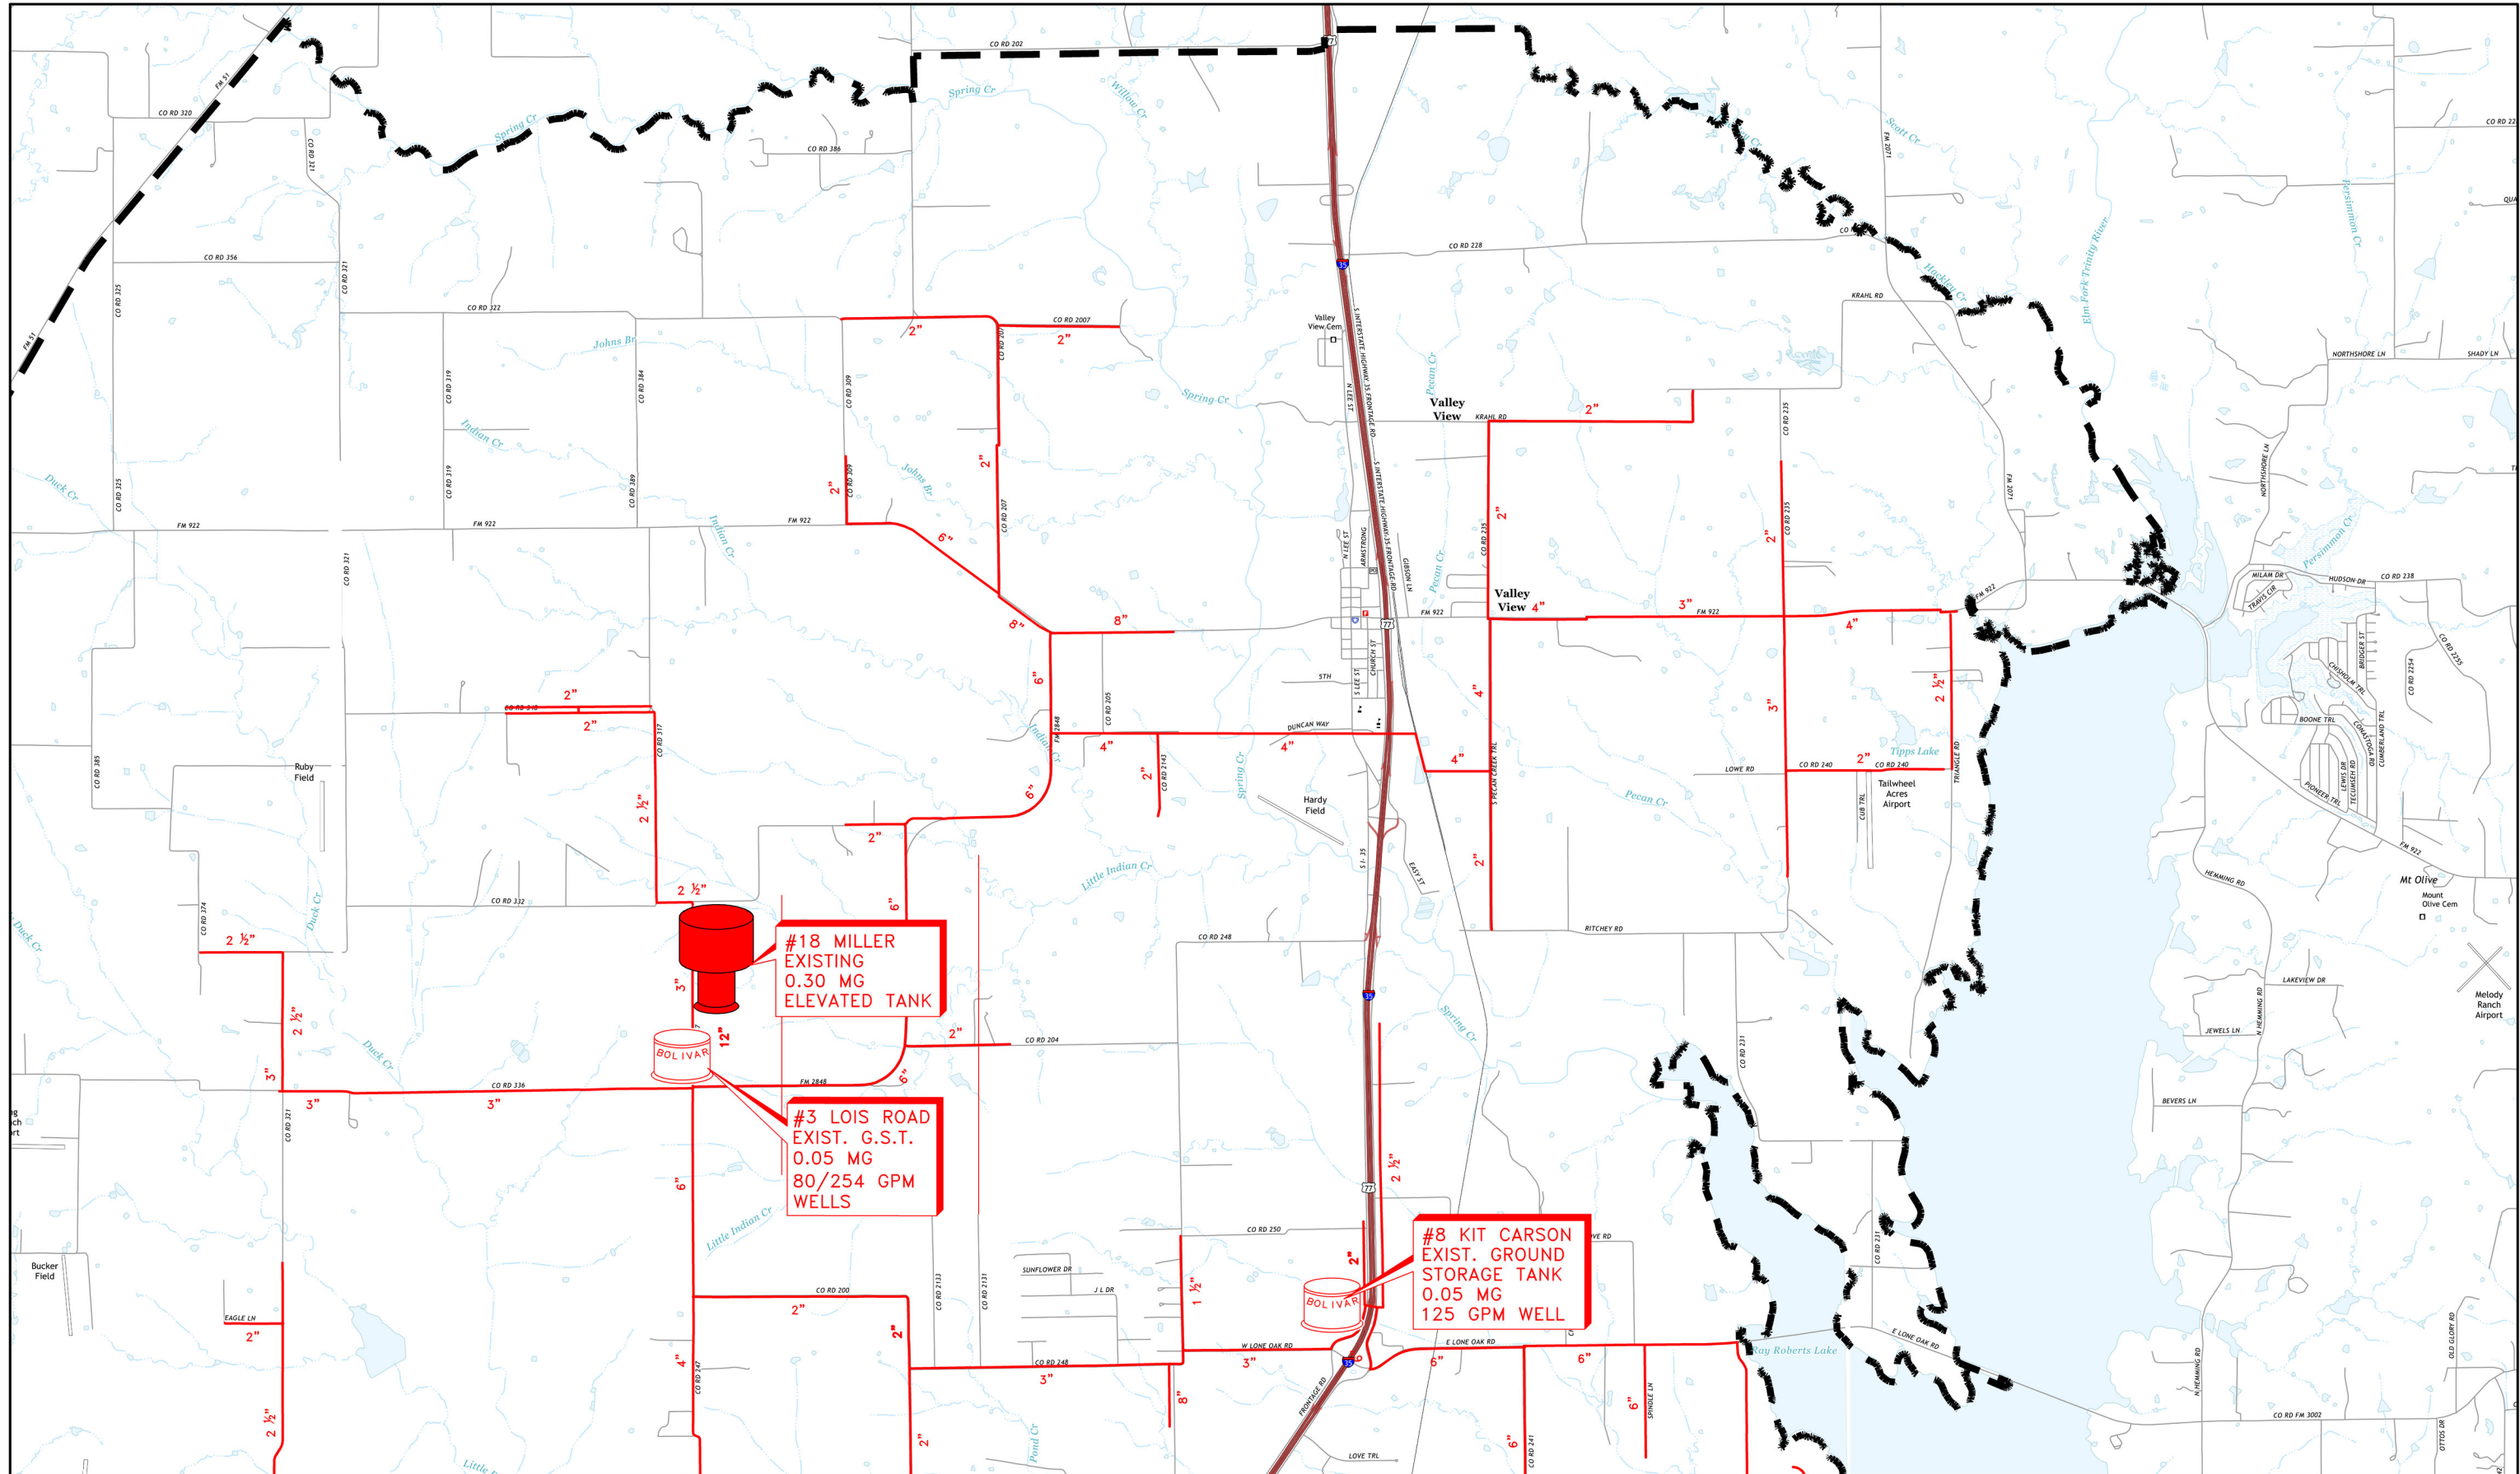


BIRKHOFF, HENDRICKS & CARTER, L.L.P.
 PROFESSIONAL ENGINEERS
 Texas Firm F526
 11910 Greenville Ave., Suite 600
 Dallas, Texas 75243 (214) 361-7900

THESE DOCUMENTS ARE FOR INTERIM REVIEW AND ARE NOT INTENDED FOR CONSTRUCTION, BIDDING, OR PERMIT PURPOSES.
 JOHN W. BIRKHOFF
 TEXAS P.E. NO. 54137
 DATE: July 2022

BOLIVAR WATER SUPPLY CORP.
 WATER SYSTEM MAP
 WATER DISTRIBUTION SYSTEM MASTER PLAN

BHC PROJECT NO. 4016-100
 SHEET NO. 1 of 8
 November, 2016

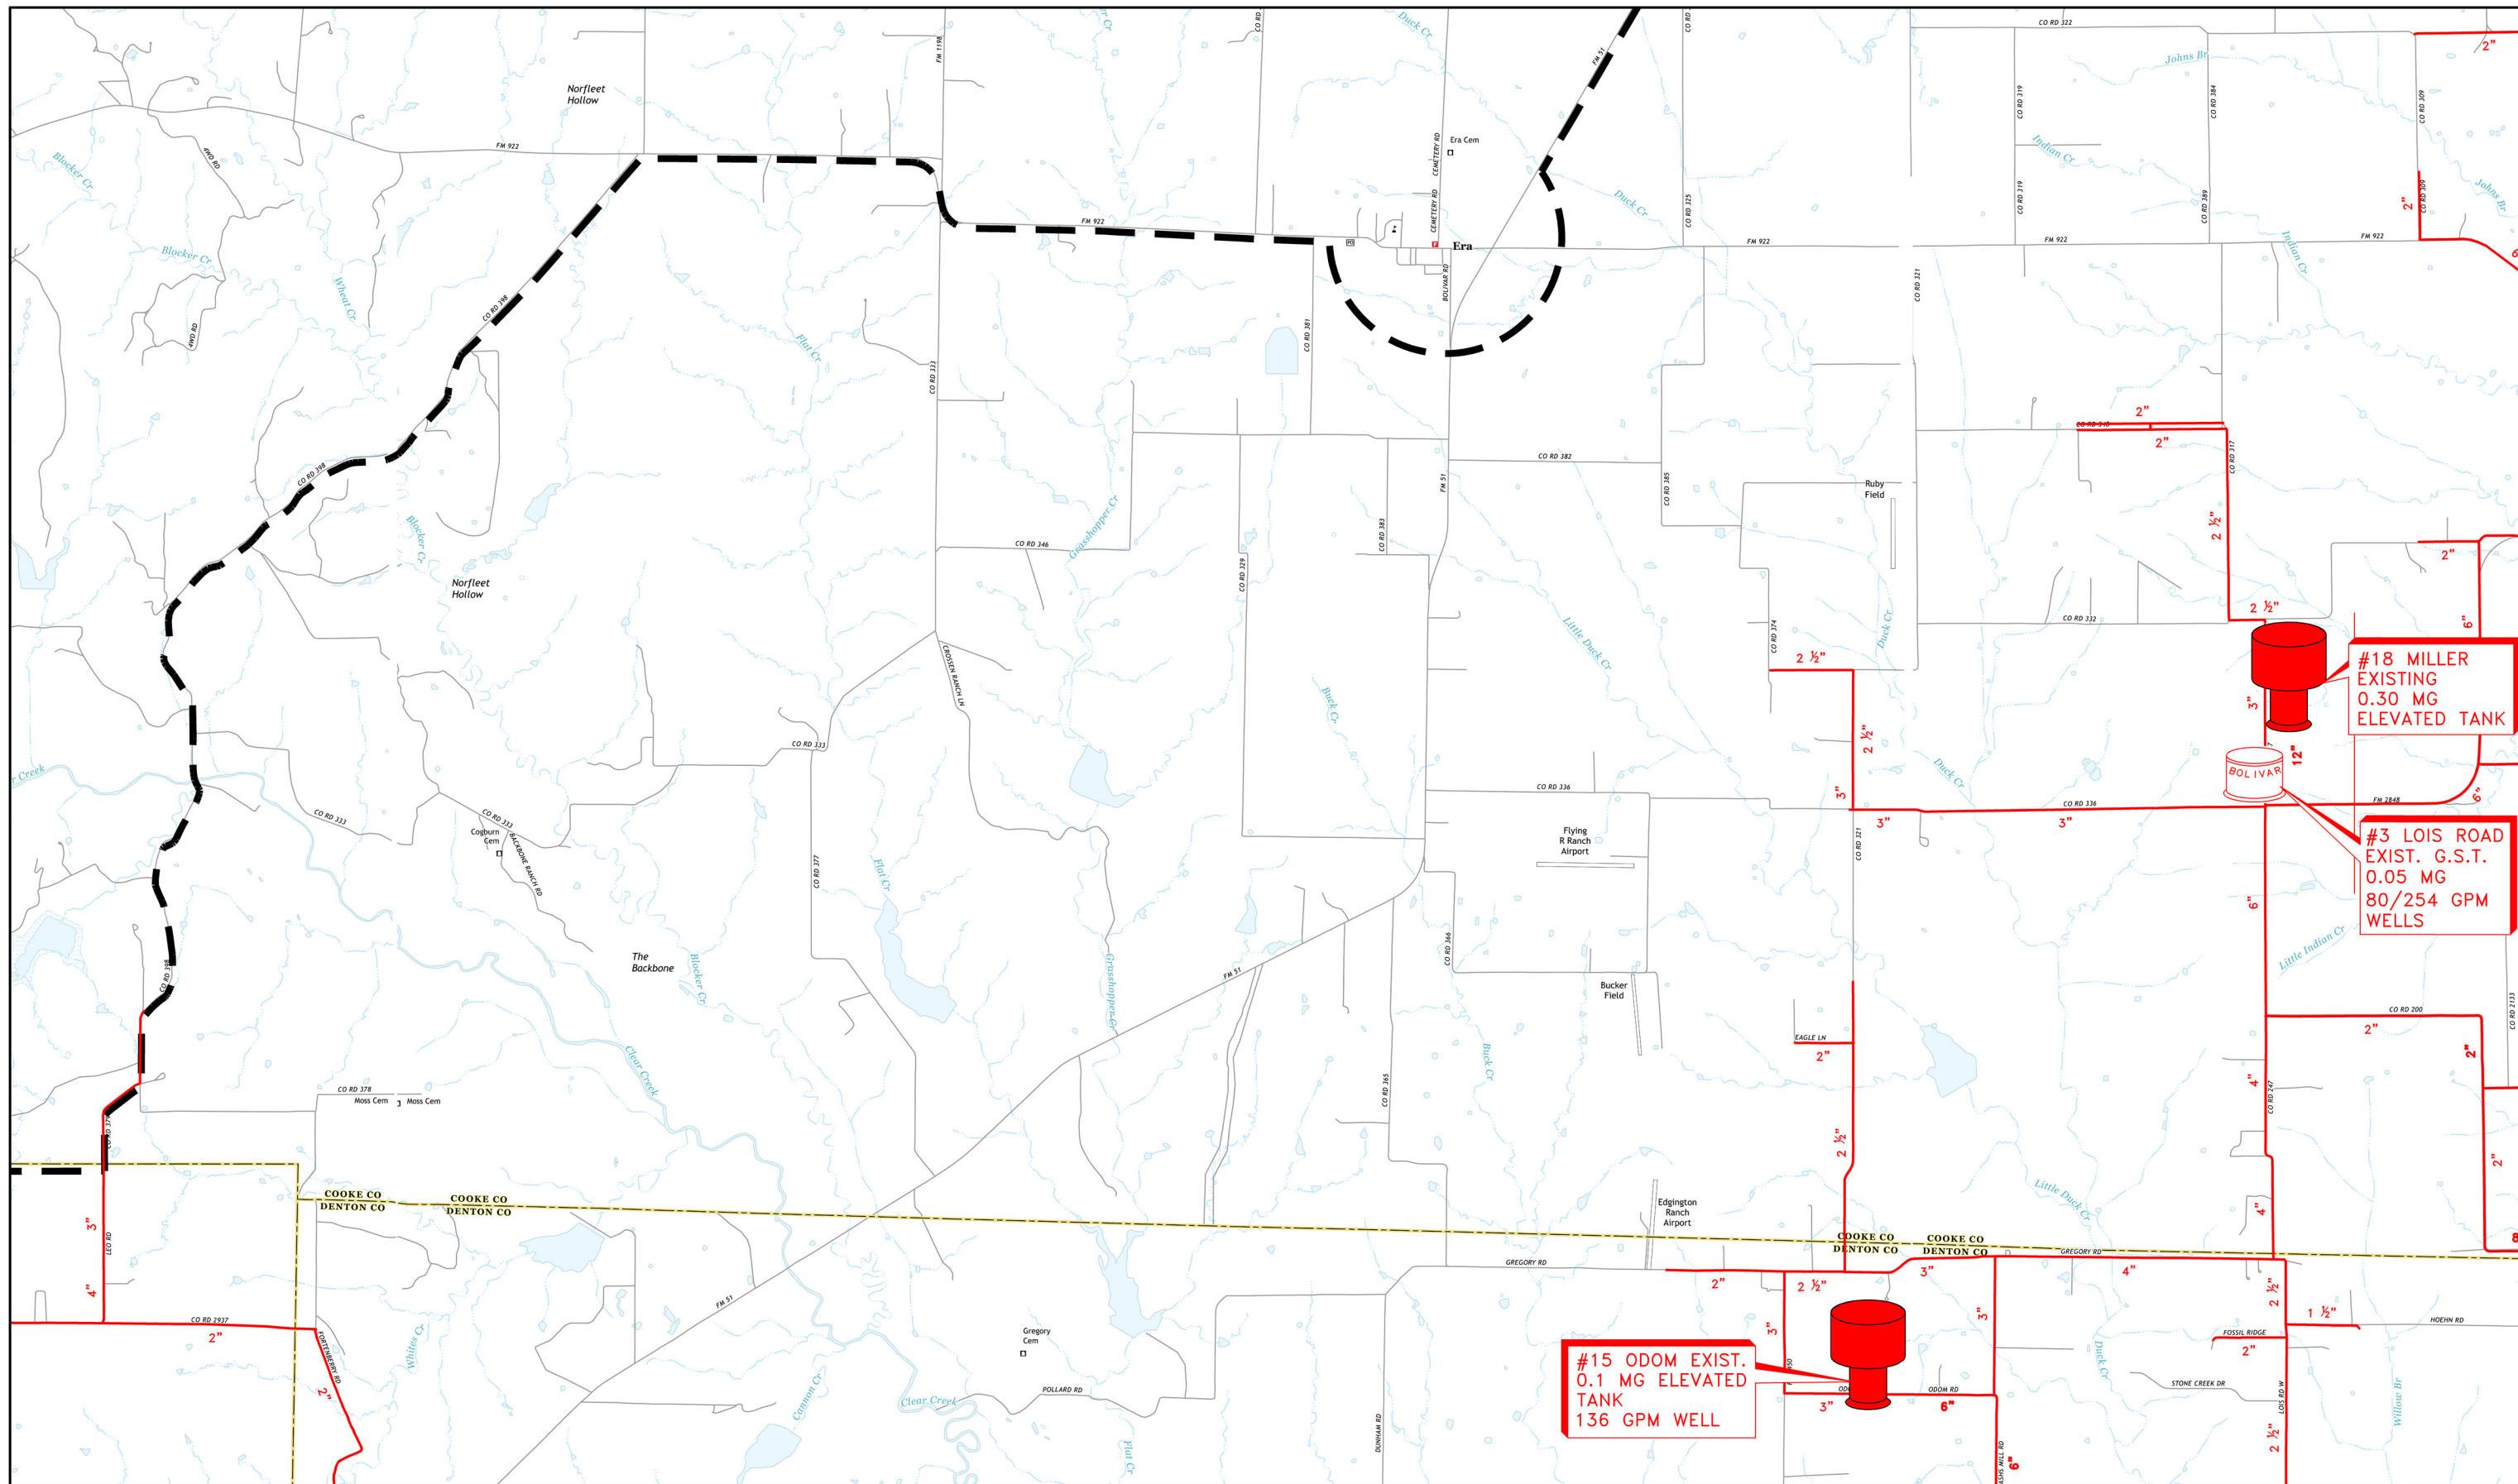


BIRKHOFF, HENDRICKS & CARTER, L.L.P.
 PROFESSIONAL ENGINEERS
 Texas Firm F526
 11910 Greenville Ave., Suite 600
 Dallas, Texas 75243 (214) 361-7900

THESE DOCUMENTS ARE FOR INTERIM REVIEW AND ARE NOT INTENDED FOR CONSTRUCTION, BIDDING, OR PERMIT PURPOSES.
 JOHN W. BIRKHOFF
 TEXAS P.E. NO. 54137
 DATE: July 2022

BOLIVAR WATER SUPPLY CORP.
 WATER SYSTEM MAP
 WATER DISTRIBUTION SYSTEM MASTER PLAN

BHC
 PROJECT NO.
 4016-100
 November, 2016

SHEET NO.
2 of 8

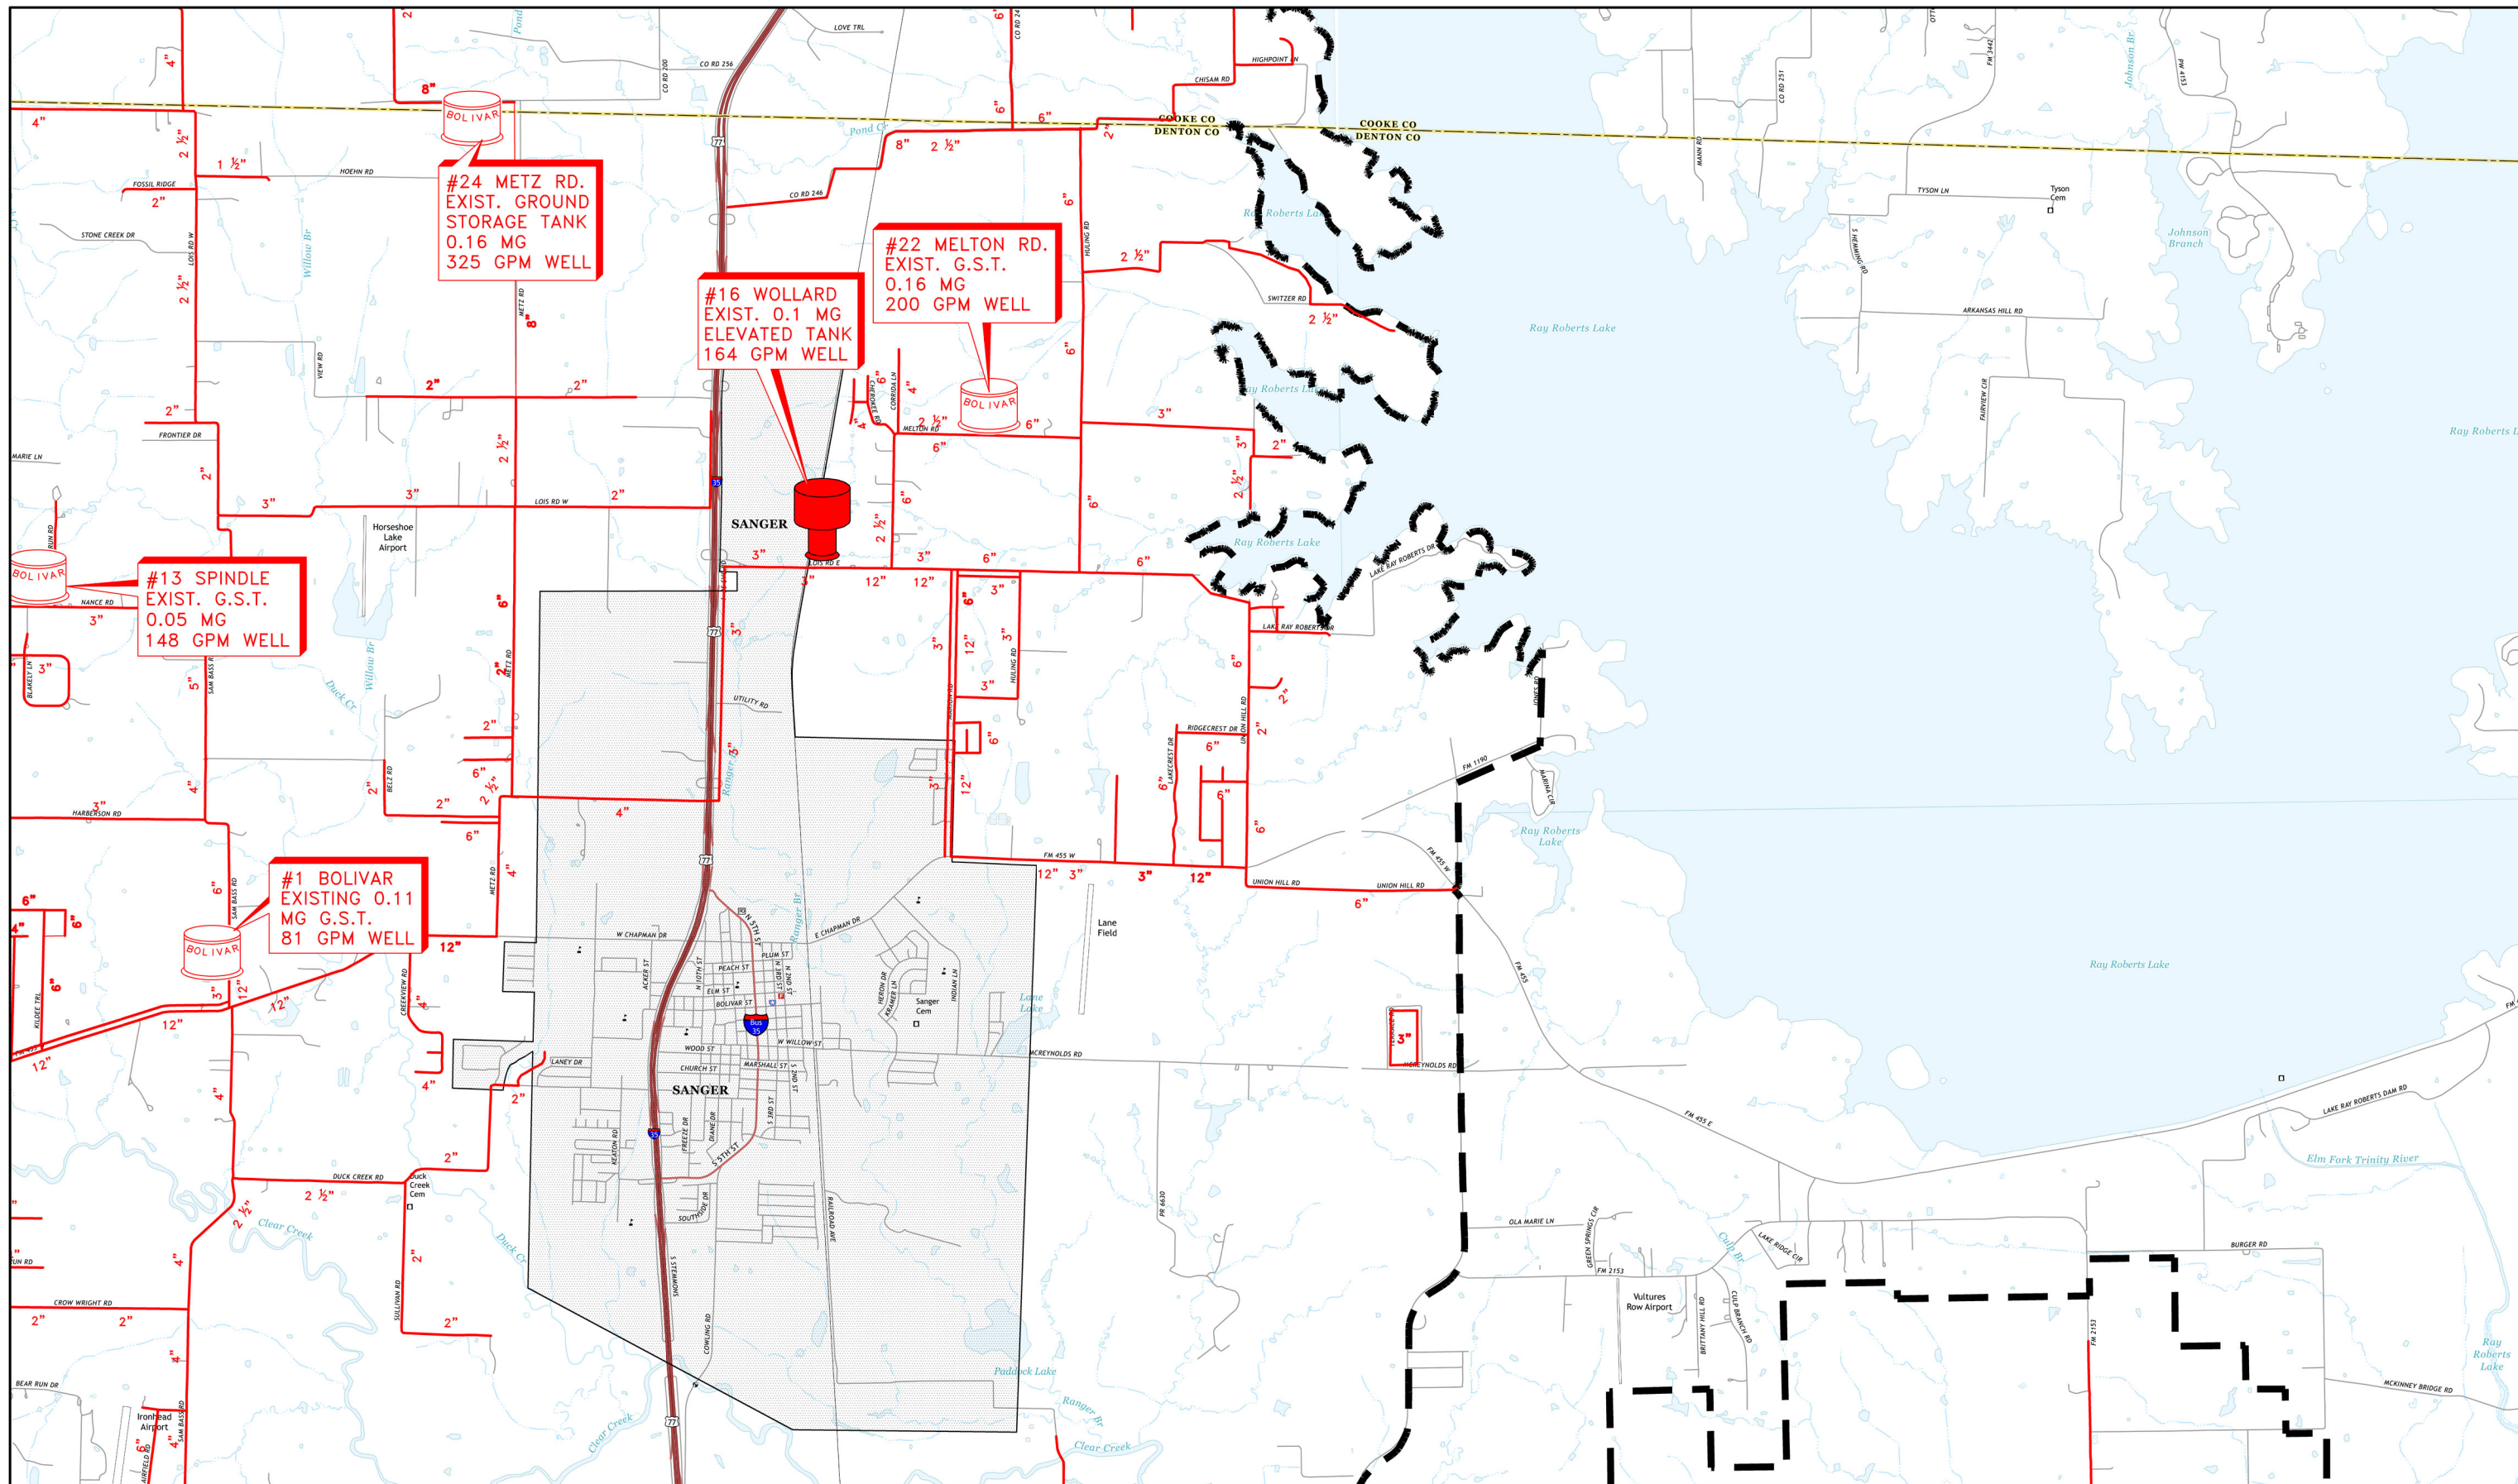


BIRKHOFF, HENDRICKS & CARTER, L.L.P.
 PROFESSIONAL ENGINEERS
 Texas Firm F526
 11910 Greenville Ave., Suite 600
 Dallas, Texas 75243 (214) 361-7900

THESE DOCUMENTS ARE FOR INTERIM REVIEW
 AND ARE NOT INTENDED FOR CONSTRUCTION,
 BIDDING, OR PERMIT PURPOSES.
 JOHN W. BIRKHOFF
 TEXAS P.E. NO. 54137
 DATE: July 2022

BOLIVAR WATER SUPPLY CORP.
WATER SYSTEM MAP
WATER DISTRIBUTION SYSTEM MASTER PLAN

BHC
 PROJECT NO.
 4016-100
 November, 2016

SHEET NO.
3 of 8

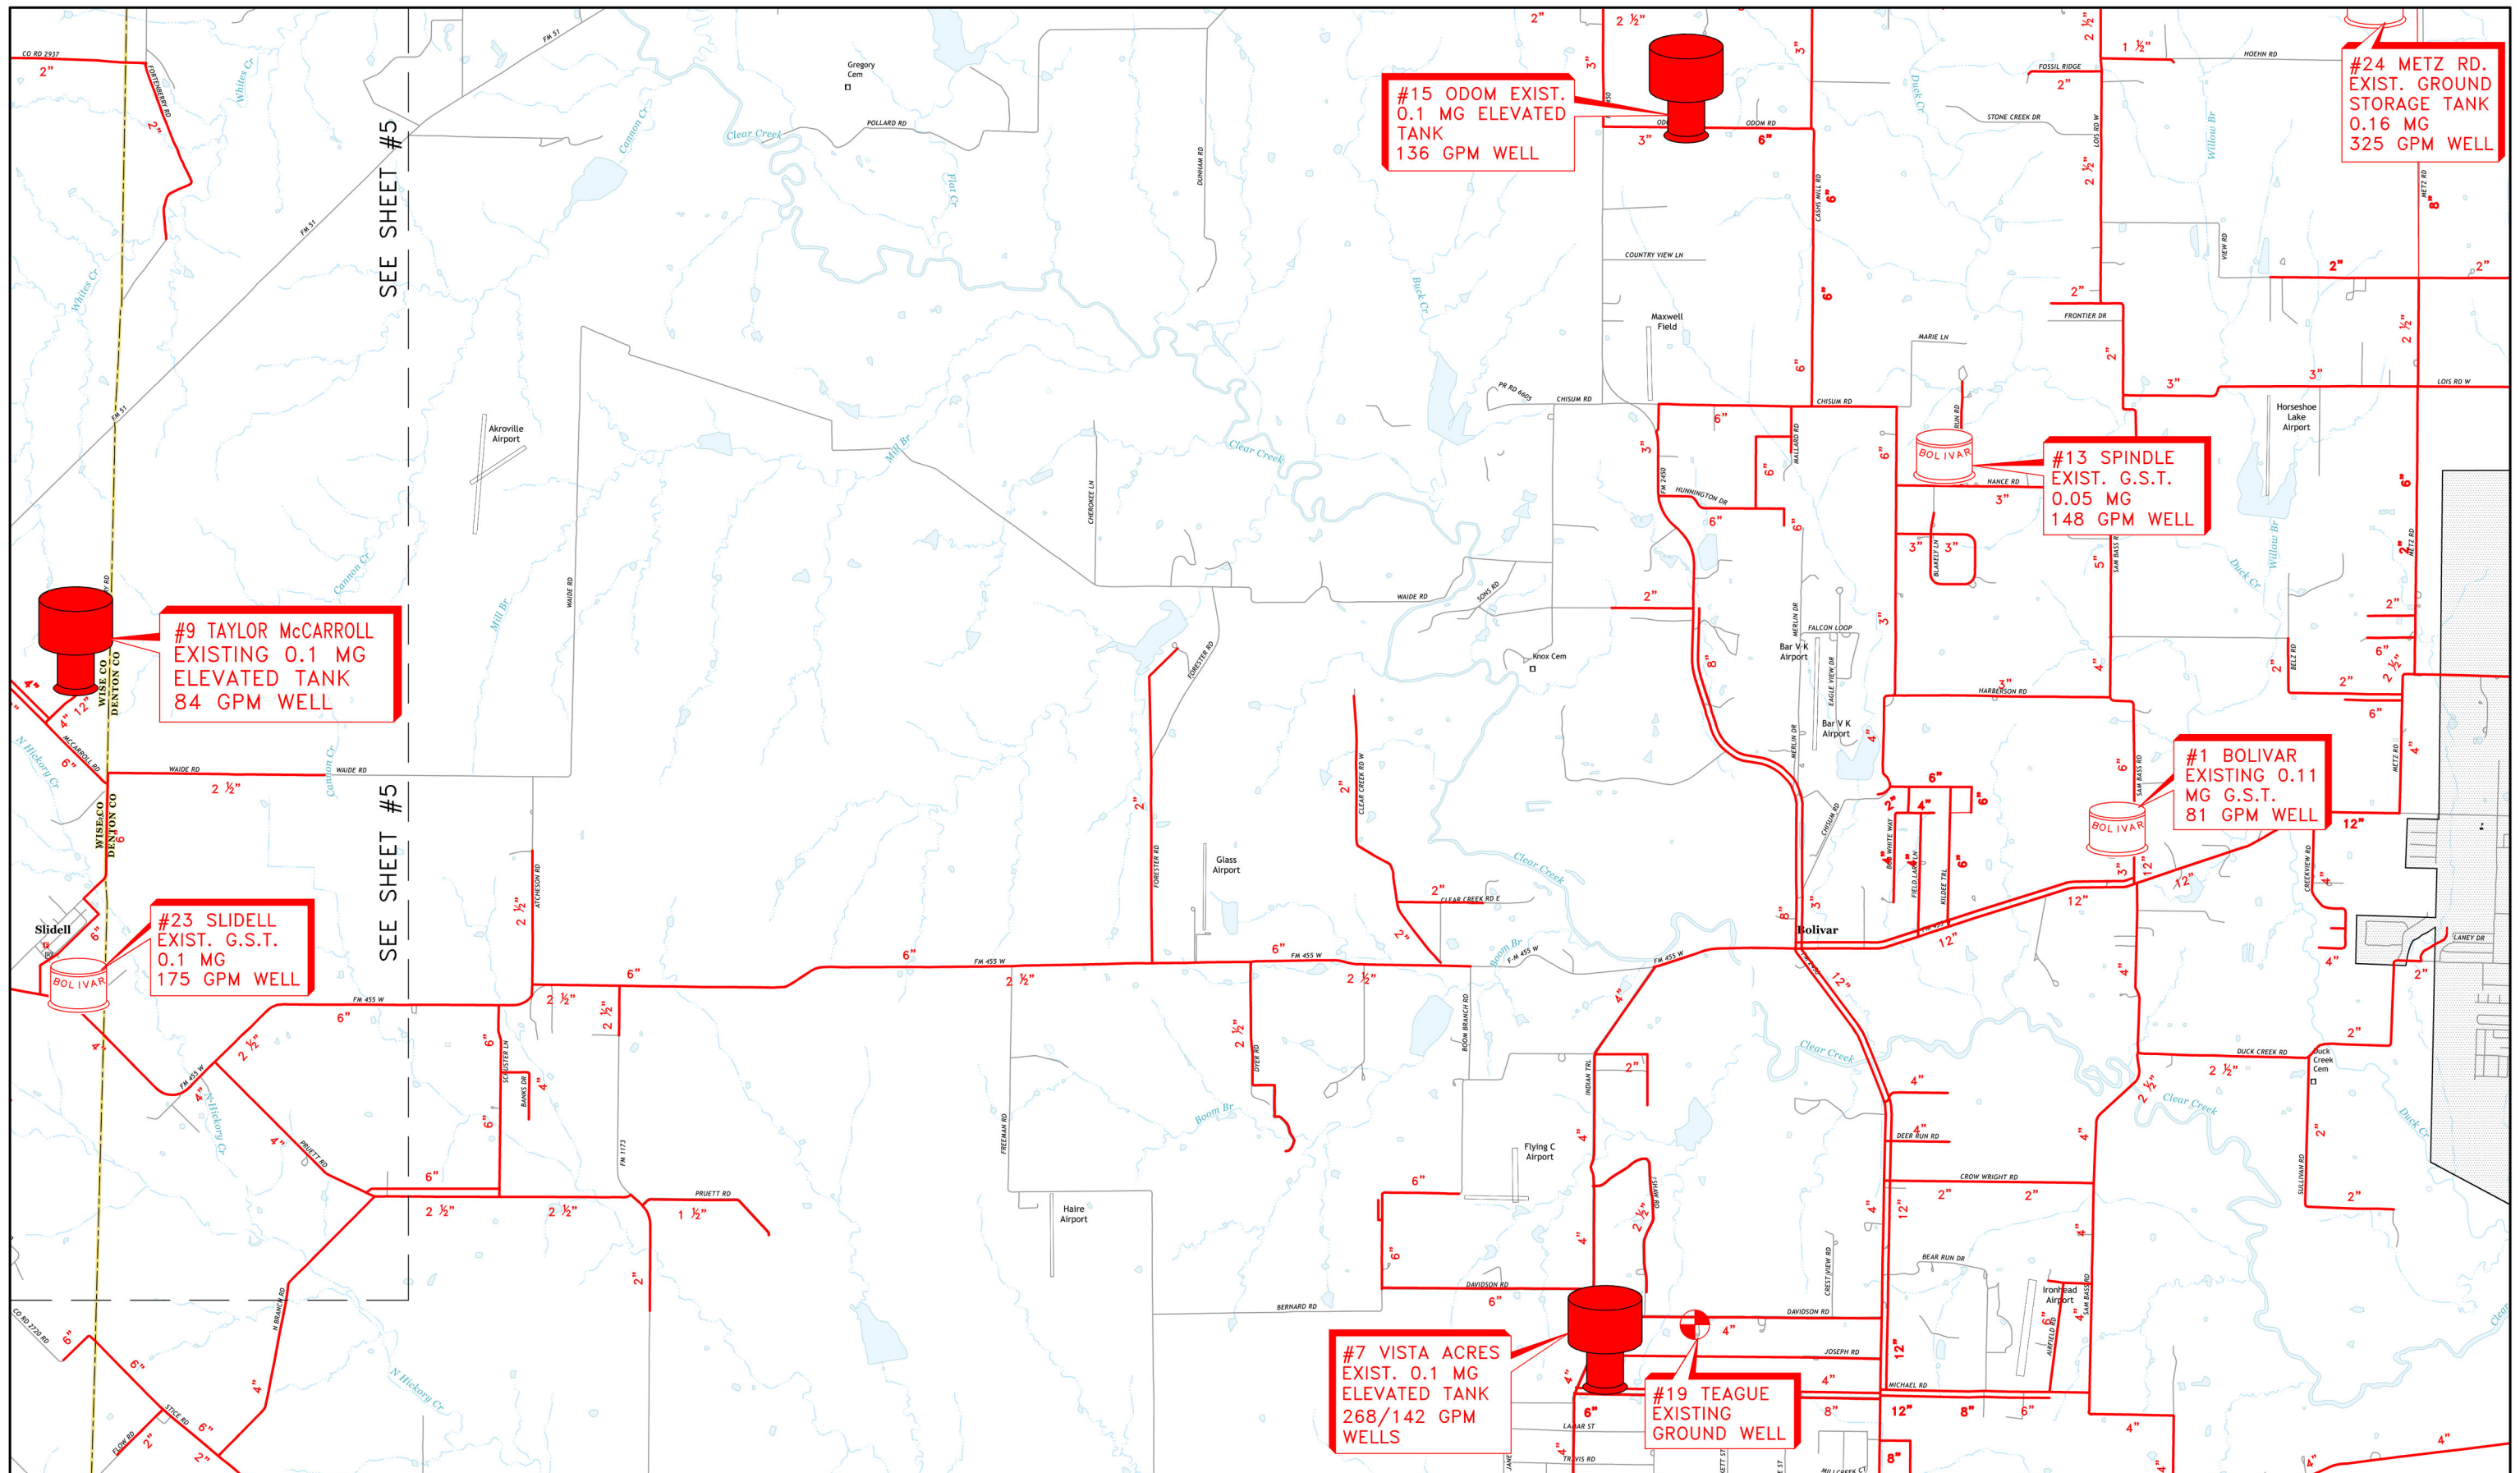

SEE SHEET #5

SEE SHEET #5

Vicinity Map:




BIRKHOFF, HENDRICKS & CARTER, L.L.P.
 PROFESSIONAL ENGINEERS
 Texas Firm F526
 11910 Greenville Ave., Suite 600
 Dallas, Texas 75243 (214) 361-7900

THESE DOCUMENTS ARE FOR INTERIM REVIEW
 AND ARE NOT INTENDED FOR CONSTRUCTION,
 BIDDING, OR PERMIT PURPOSES.
 JOHN W. BIRKHOFF
 TEXAS P.E. NO. 54137
 DATE: July 2022

BOLIVAR WATER SUPPLY CORP.
 WATER SYSTEM MAP
 WATER DISTRIBUTION SYSTEM MASTER PLAN

BHC
 PROJECT NO.
 4016-100
 November, 2016

SHEET NO.
4 of 8

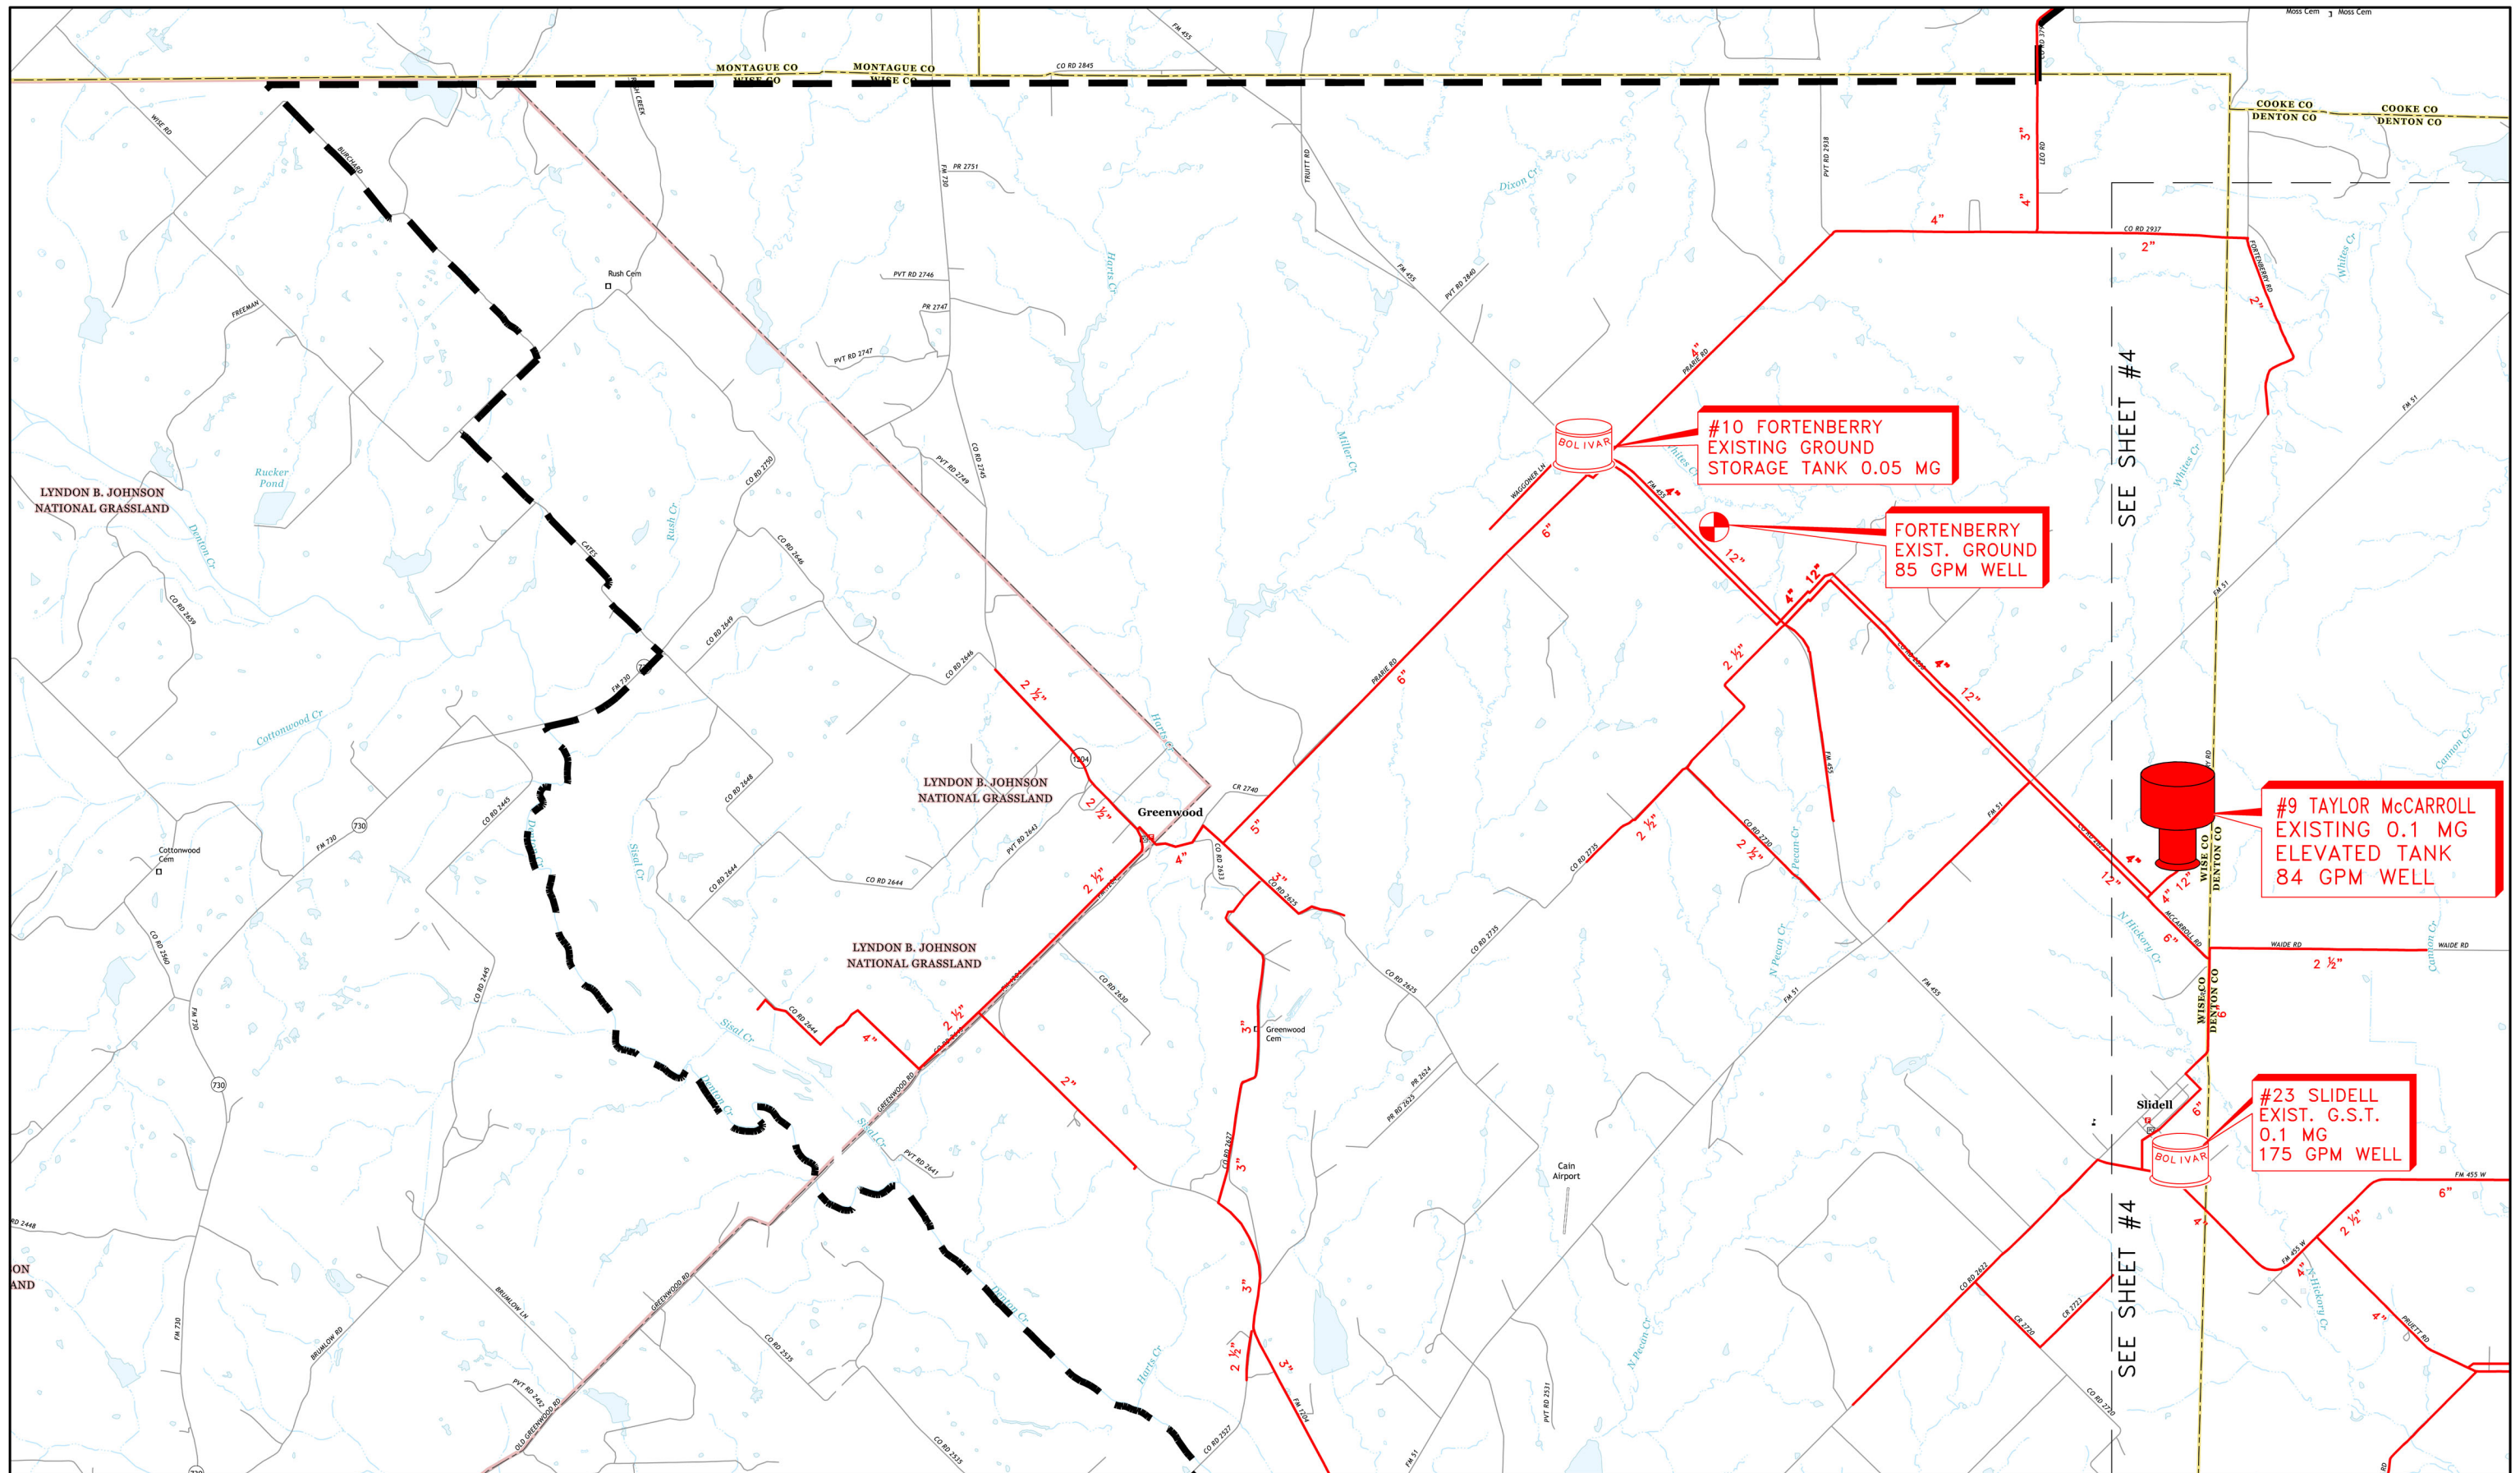


BIRKHOFF, HENDRICKS & CARTER, L.L.P.
 PROFESSIONAL ENGINEERS
 Texas Firm F526
 11910 Greenville Ave., Suite 600
 Dallas, Texas 75243 (214) 361-7900

THESE DOCUMENTS ARE FOR INTERIM REVIEW
 AND ARE NOT INTENDED FOR CONSTRUCTION,
 BIDDING, OR PERMIT PURPOSES.
 JOHN W. BIRKHOFF
 TEXAS P.E. NO. 54137
 DATE: July 2022

BOLIVAR WATER SUPPLY CORP.
 WATER SYSTEM MAP
 WATER DISTRIBUTION SYSTEM MASTER PLAN

BHC
 PROJECT NO.
 4016-100
 November, 2016

SHEET NO.
5 of 8

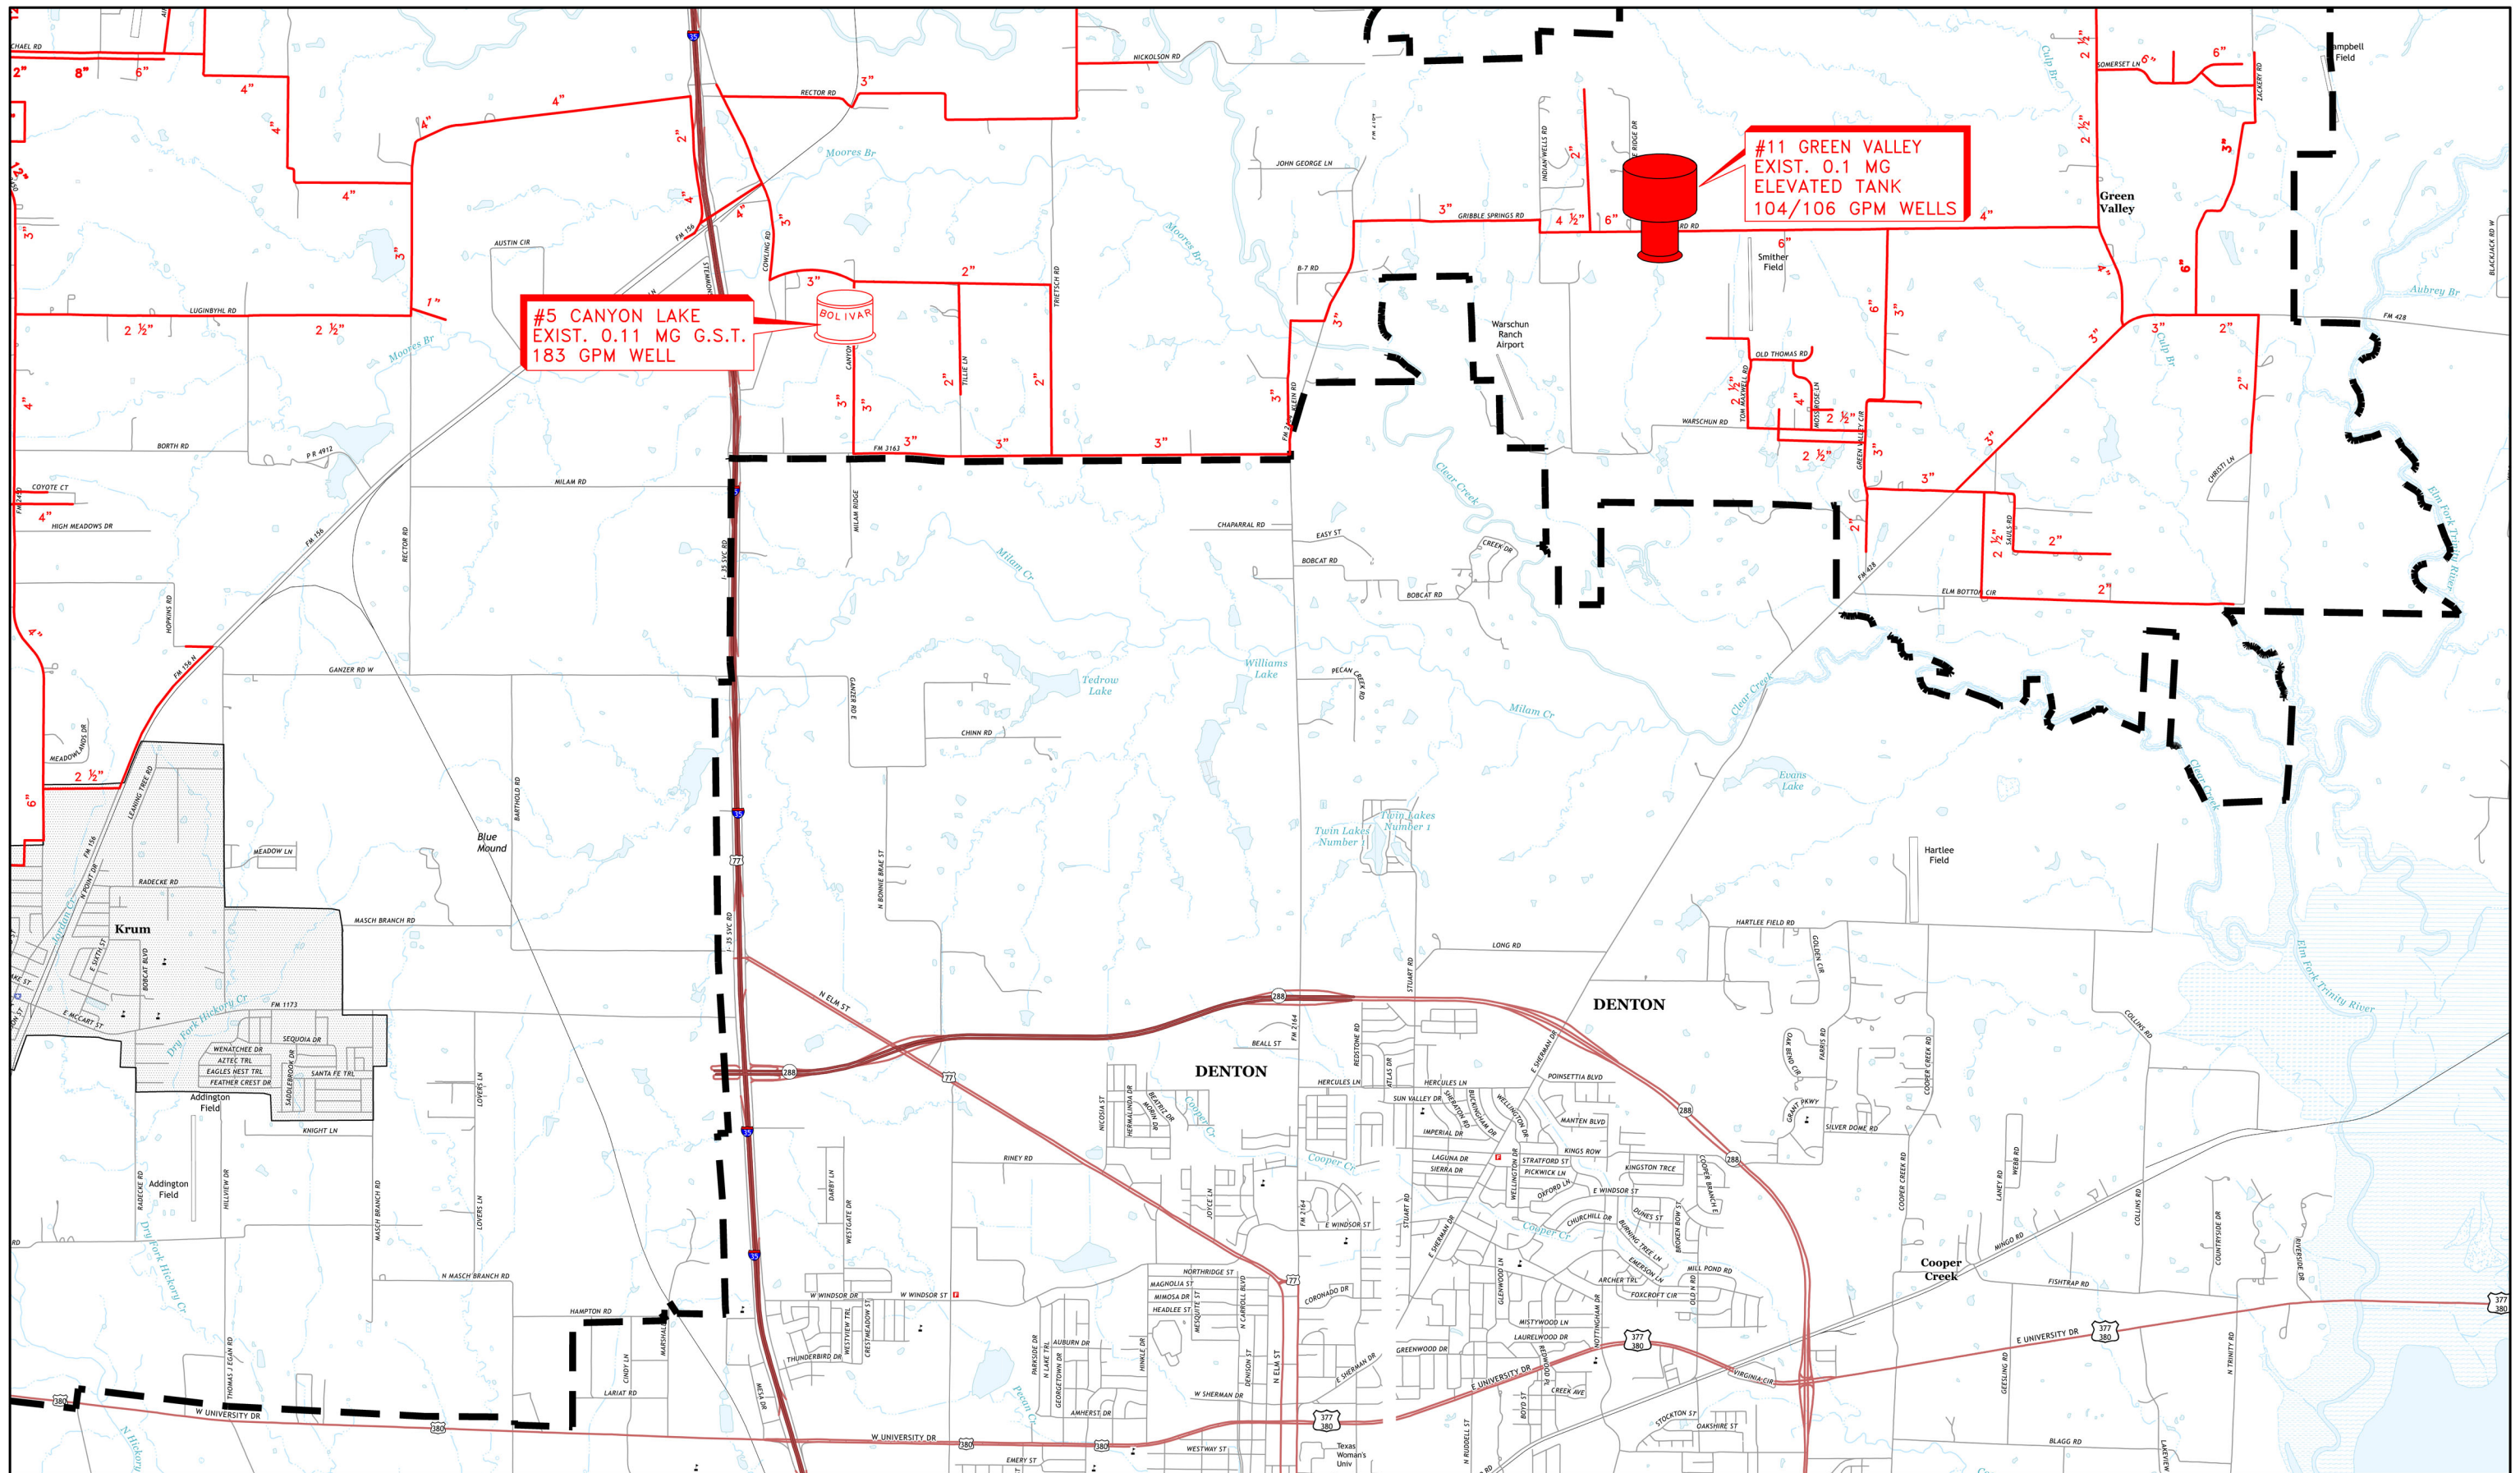

#5 CANYON LAKE
EXIST. 0.11 MG G.S.T.
183 GPM WELL

#11 GREEN VALLEY
EXIST. 0.1 MG
ELEVATED TANK
104/106 GPM WELLS




BIRKHOFF, HENDRICKS & CARTER, L.L.P.
PROFESSIONAL ENGINEERS
Texas Firm F526
11910 Greenville Ave., Suite 600
Dallas, Texas 75243 (214) 361-7900

THESE DOCUMENTS ARE FOR INTERIM REVIEW
AND ARE NOT INTENDED FOR CONSTRUCTION,
BIDDING, OR PERMIT PURPOSES.
JOHN W. BIRKHOFF
TEXAS P.E. NO. 54137
DATE: July 2022

BOLIVAR WATER SUPPLY CORP.
WATER SYSTEM MAP
WATER DISTRIBUTION SYSTEM MASTER PLAN

BHC
PROJECT NO.
4016-100
November, 2016
SHEET NO.
6 of 8

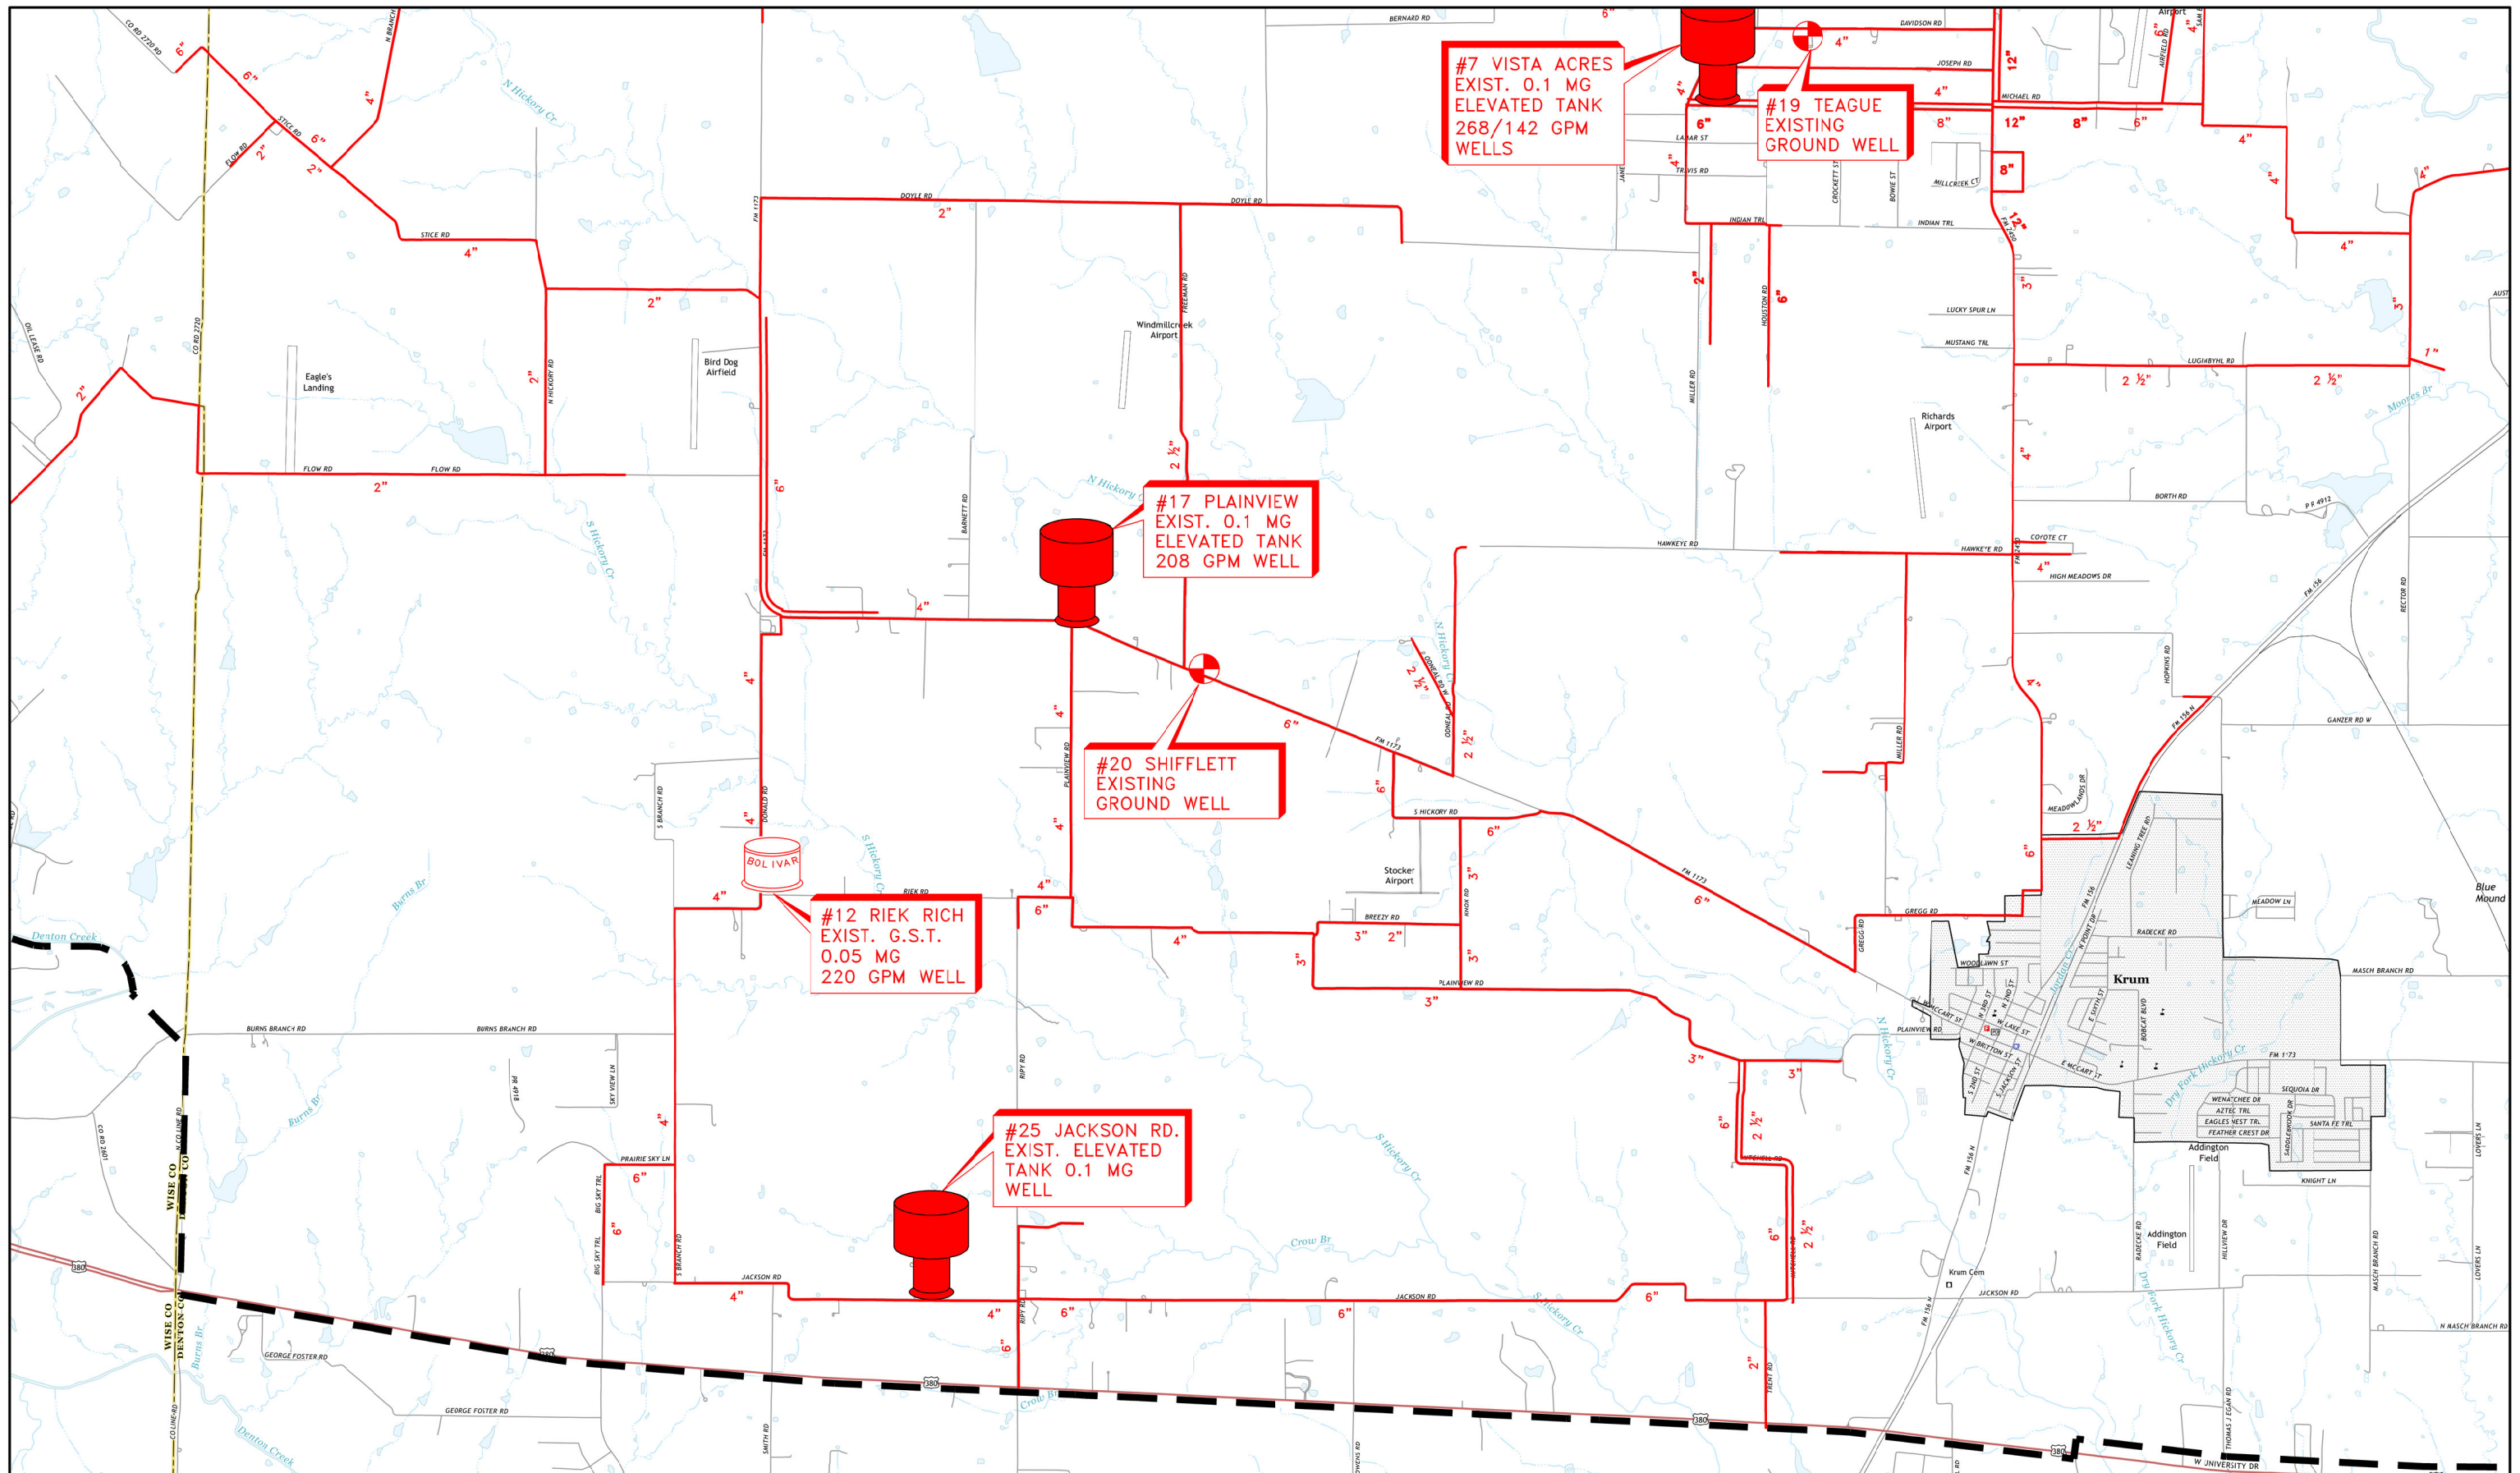


BIRKHOFF, HENDRICKS & CARTER, L.L.P.
 PROFESSIONAL ENGINEERS
 Texas Firm F526
 11910 Greenville Ave., Suite 600
 Dallas, Texas 75243 (214) 361-7900

THESE DOCUMENTS ARE FOR INTERIM REVIEW
 AND ARE NOT INTENDED FOR CONSTRUCTION,
 BIDDING, OR PERMIT PURPOSES.
 JOHN W. BIRKHOFF
 TEXAS P.E. NO. 54137
 DATE: July 2022

BOLIVAR WATER SUPPLY CORP.
 WATER SYSTEM MAP
 WATER DISTRIBUTION SYSTEM MASTER PLAN

BHC
 PROJECT NO.
 4016-100
 November, 2016
 SHEET NO.
7 of 8

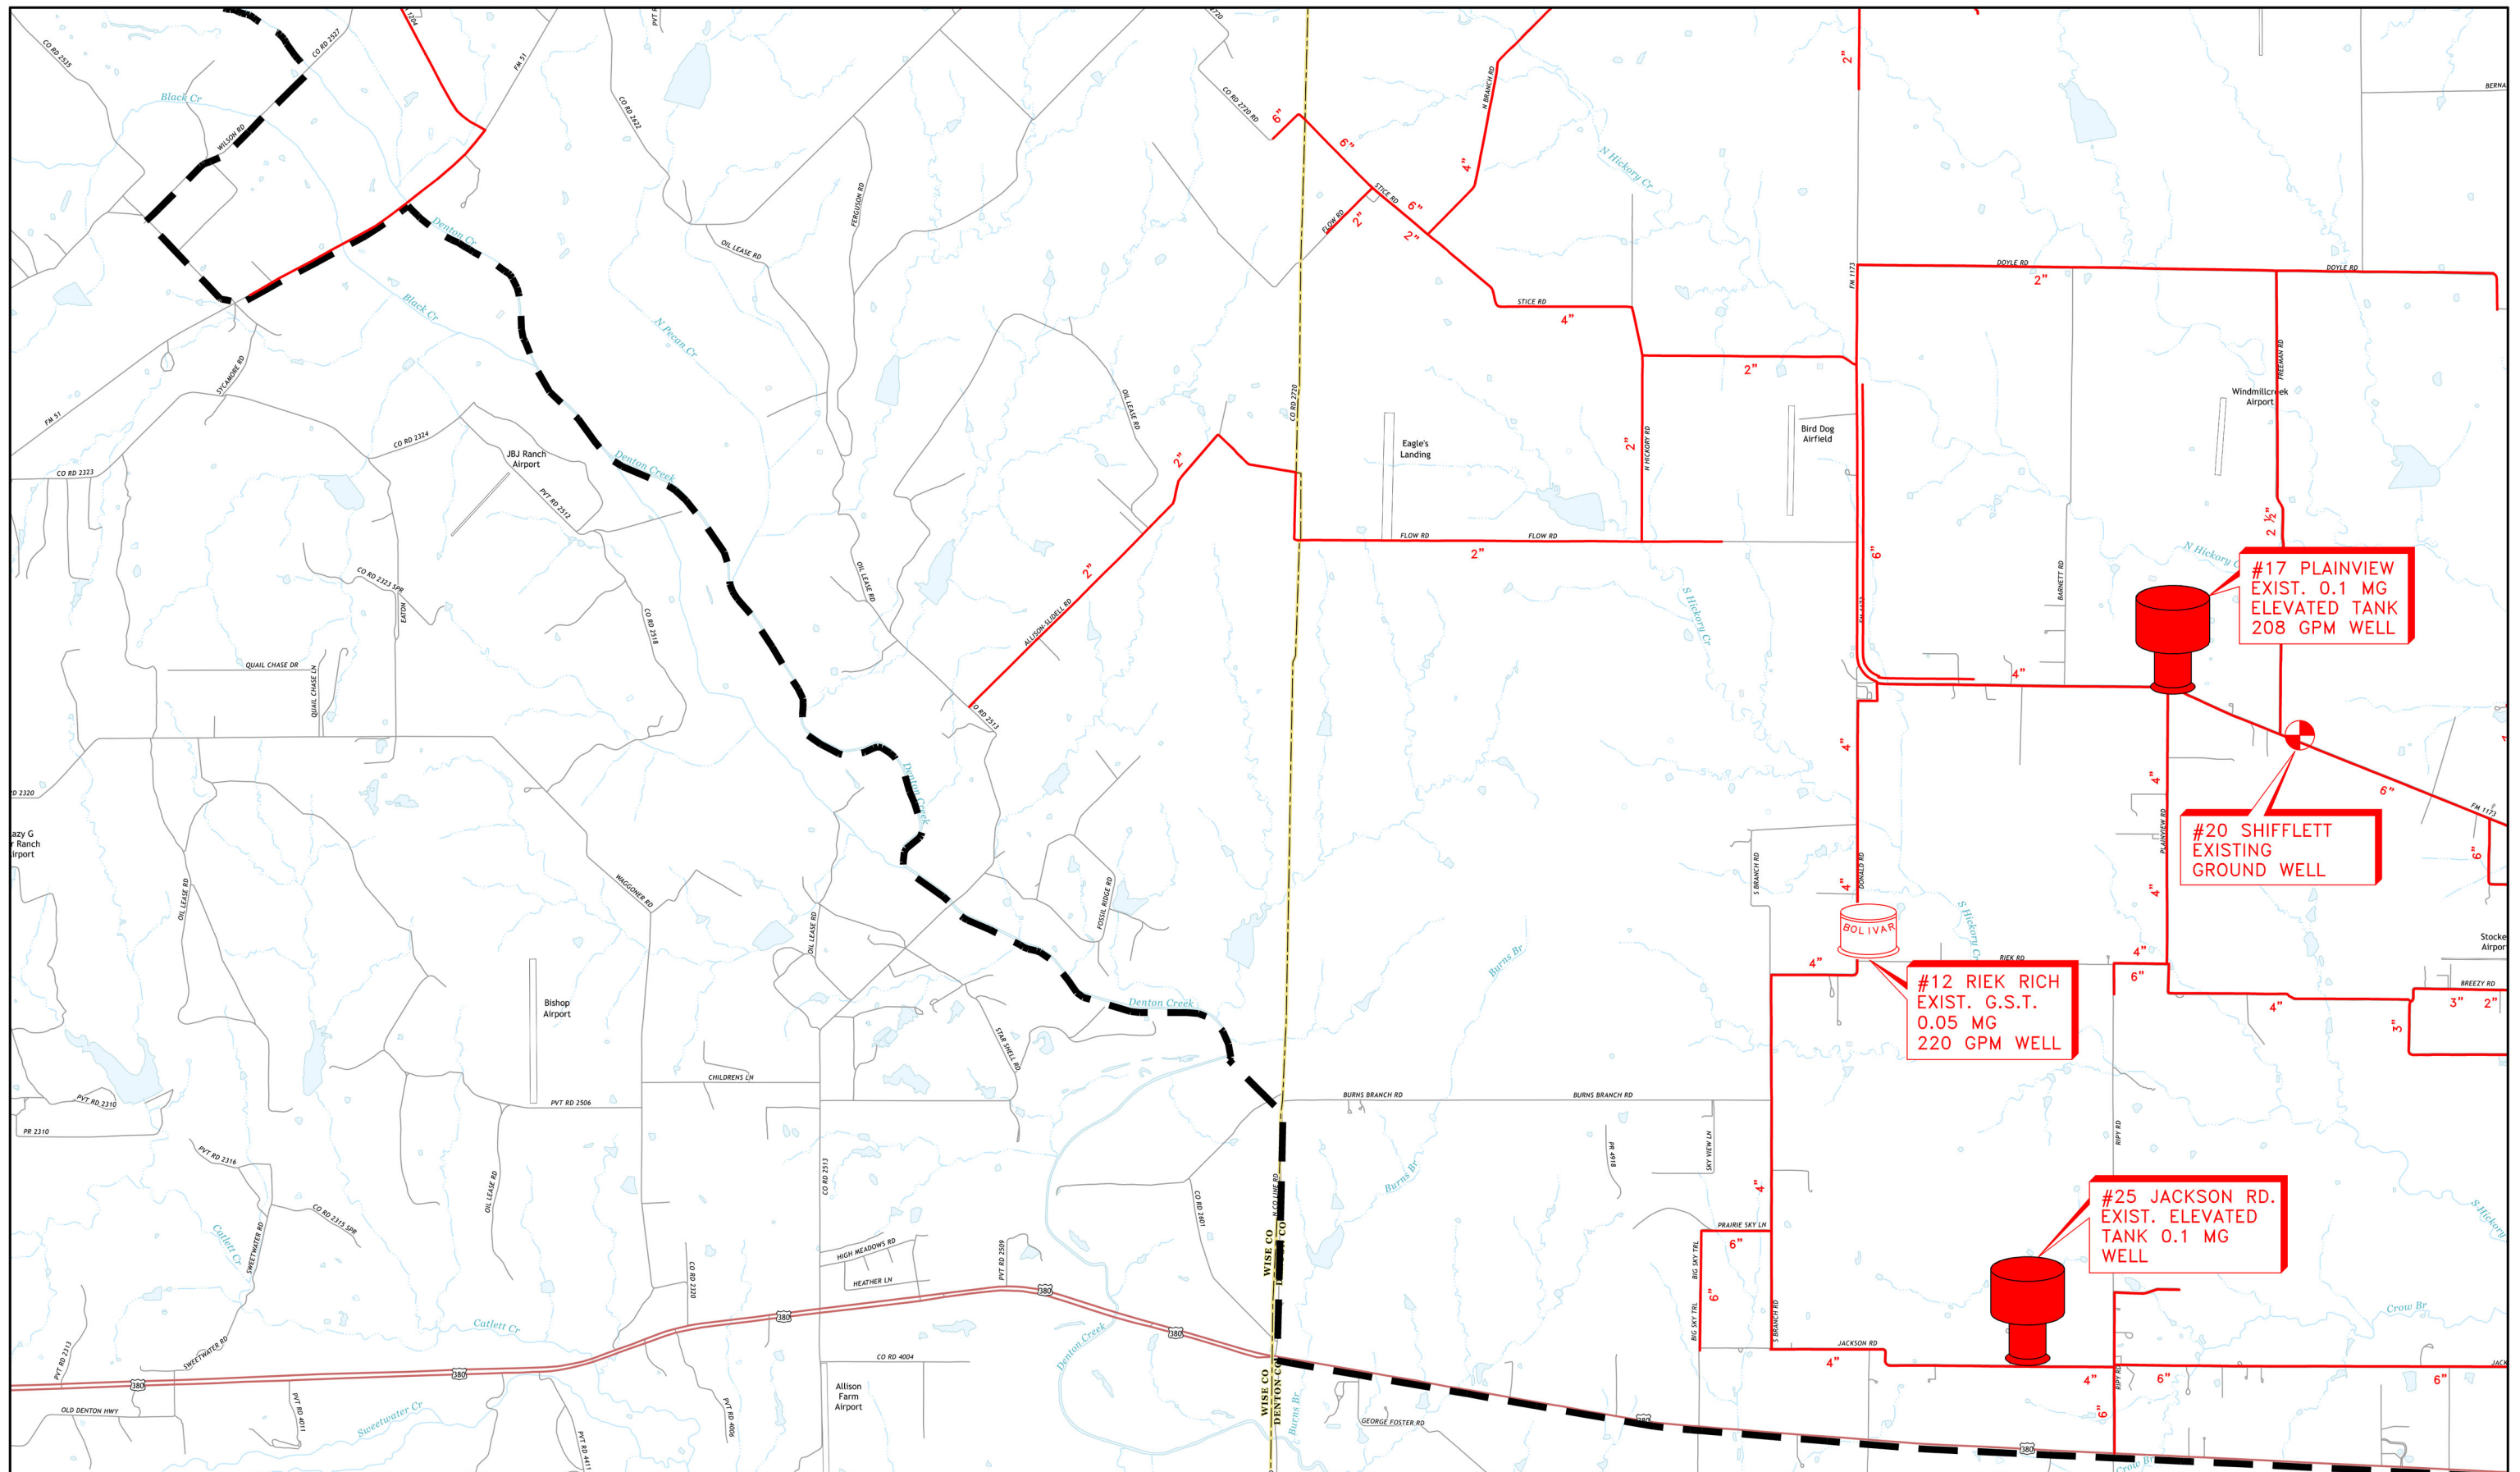

BIRKHOFF, HENDRICKS & CARTER, L.L.P.
 PROFESSIONAL ENGINEERS
 Texas Firm F526
 11910 Greenville Ave., Suite 600
 Dallas, Texas 75243 (214) 361-7900

THESE DOCUMENTS ARE FOR INTERIM REVIEW
 AND ARE NOT INTENDED FOR CONSTRUCTION,
 BIDDING, OR PERMIT PURPOSES.
 JOHN W. BIRKHOFF
 TEXAS P.E. NO. 54137
 DATE: July 2022

BOLIVAR WATER SUPPLY CORP.
 WATER SYSTEM MAP
 WATER DISTRIBUTION SYSTEM MASTER PLAN

BHC
 PROJECT NO.
 4016-100
 November, 2016

SHEET NO.
8 of 8